


SCHEDULE			
PART	LOT	CONCESSION	PIN
1			
2			
PLAN OF SURVEY OF
 PART OF LOT 24
 CONCESSION 4
 (Geographic Township of Cambridge)
 THE NATION MUNICIPALITY
 COUNTY OF RUSSELL
 Surveyed by Annis, O'Sullivan, Vollebek Ltd.

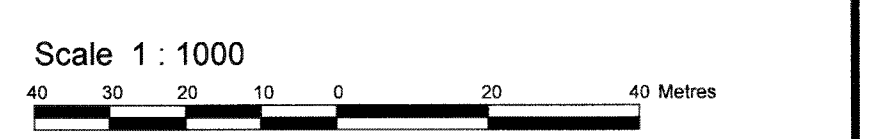

Metric
 DISTANCES AND COORDINATES SHOWN ON THIS PLAN ARE IN METRES AND CAN BE CONVERTED TO FEET BY DIVIDING BY 0.3048.

Surveyor's Certificate
 I CERTIFY THAT:
 1. This survey and plan are correct and in accordance with the Surveys Act, the Surveyors Act, the Land Titles Act and the regulations made under them.
 2. The survey was completed on August 22, 2018.

Feb 27, 19
 Date

Gordon K. Ray
 Ontario Land Surveyor

- Notes & Legend
- C- Denotes Survey Monument Planted
 - S- Survey Monument Found
 - SIB Standard Iron Bar
 - SSIB Short Standard Iron Bar
 - IB Iron Bar
 - (WIT) Witness
 - (AOG) Annis, O'Sullivan, Vollebek Ltd.
 - Mess. Measured
 - (P1) Plan 50R-10381
 - P&W Post & Wire

Distances shown on this plan are ground distances and can be converted to grid distances by multiplying by the combined scale factor of 1.00001.


Bearings and Coordinates are MTM grid, derived from specified control monuments 01019800604, 01019800626 and 01919740653. MTM Zone 9, NAD-83 (Original)
 Monument 1 - 01019800604 Northing 5020108.922 Easting 403411.046
 Monument 2 - 01019800626 Northing 5020560.223 Easting 415315.091
 Monument 3 - 01919740653 Northing 5012522.112 Easting 393256.224

Coordinate values are to urban accuracy in accordance with O. Reg. 216/10.

Bearings are referred to the line between Points A and B shown hereon to have a derived grid bearing of N 67° 41' 50" E.

- Point A Northing 503135.81 Easting 405414.47
 - Point B Northing 5021487.39 Easting 408663.10

Caution: Coordinates cannot, in themselves, be used to re-establish corners or boundaries shown on this plan.

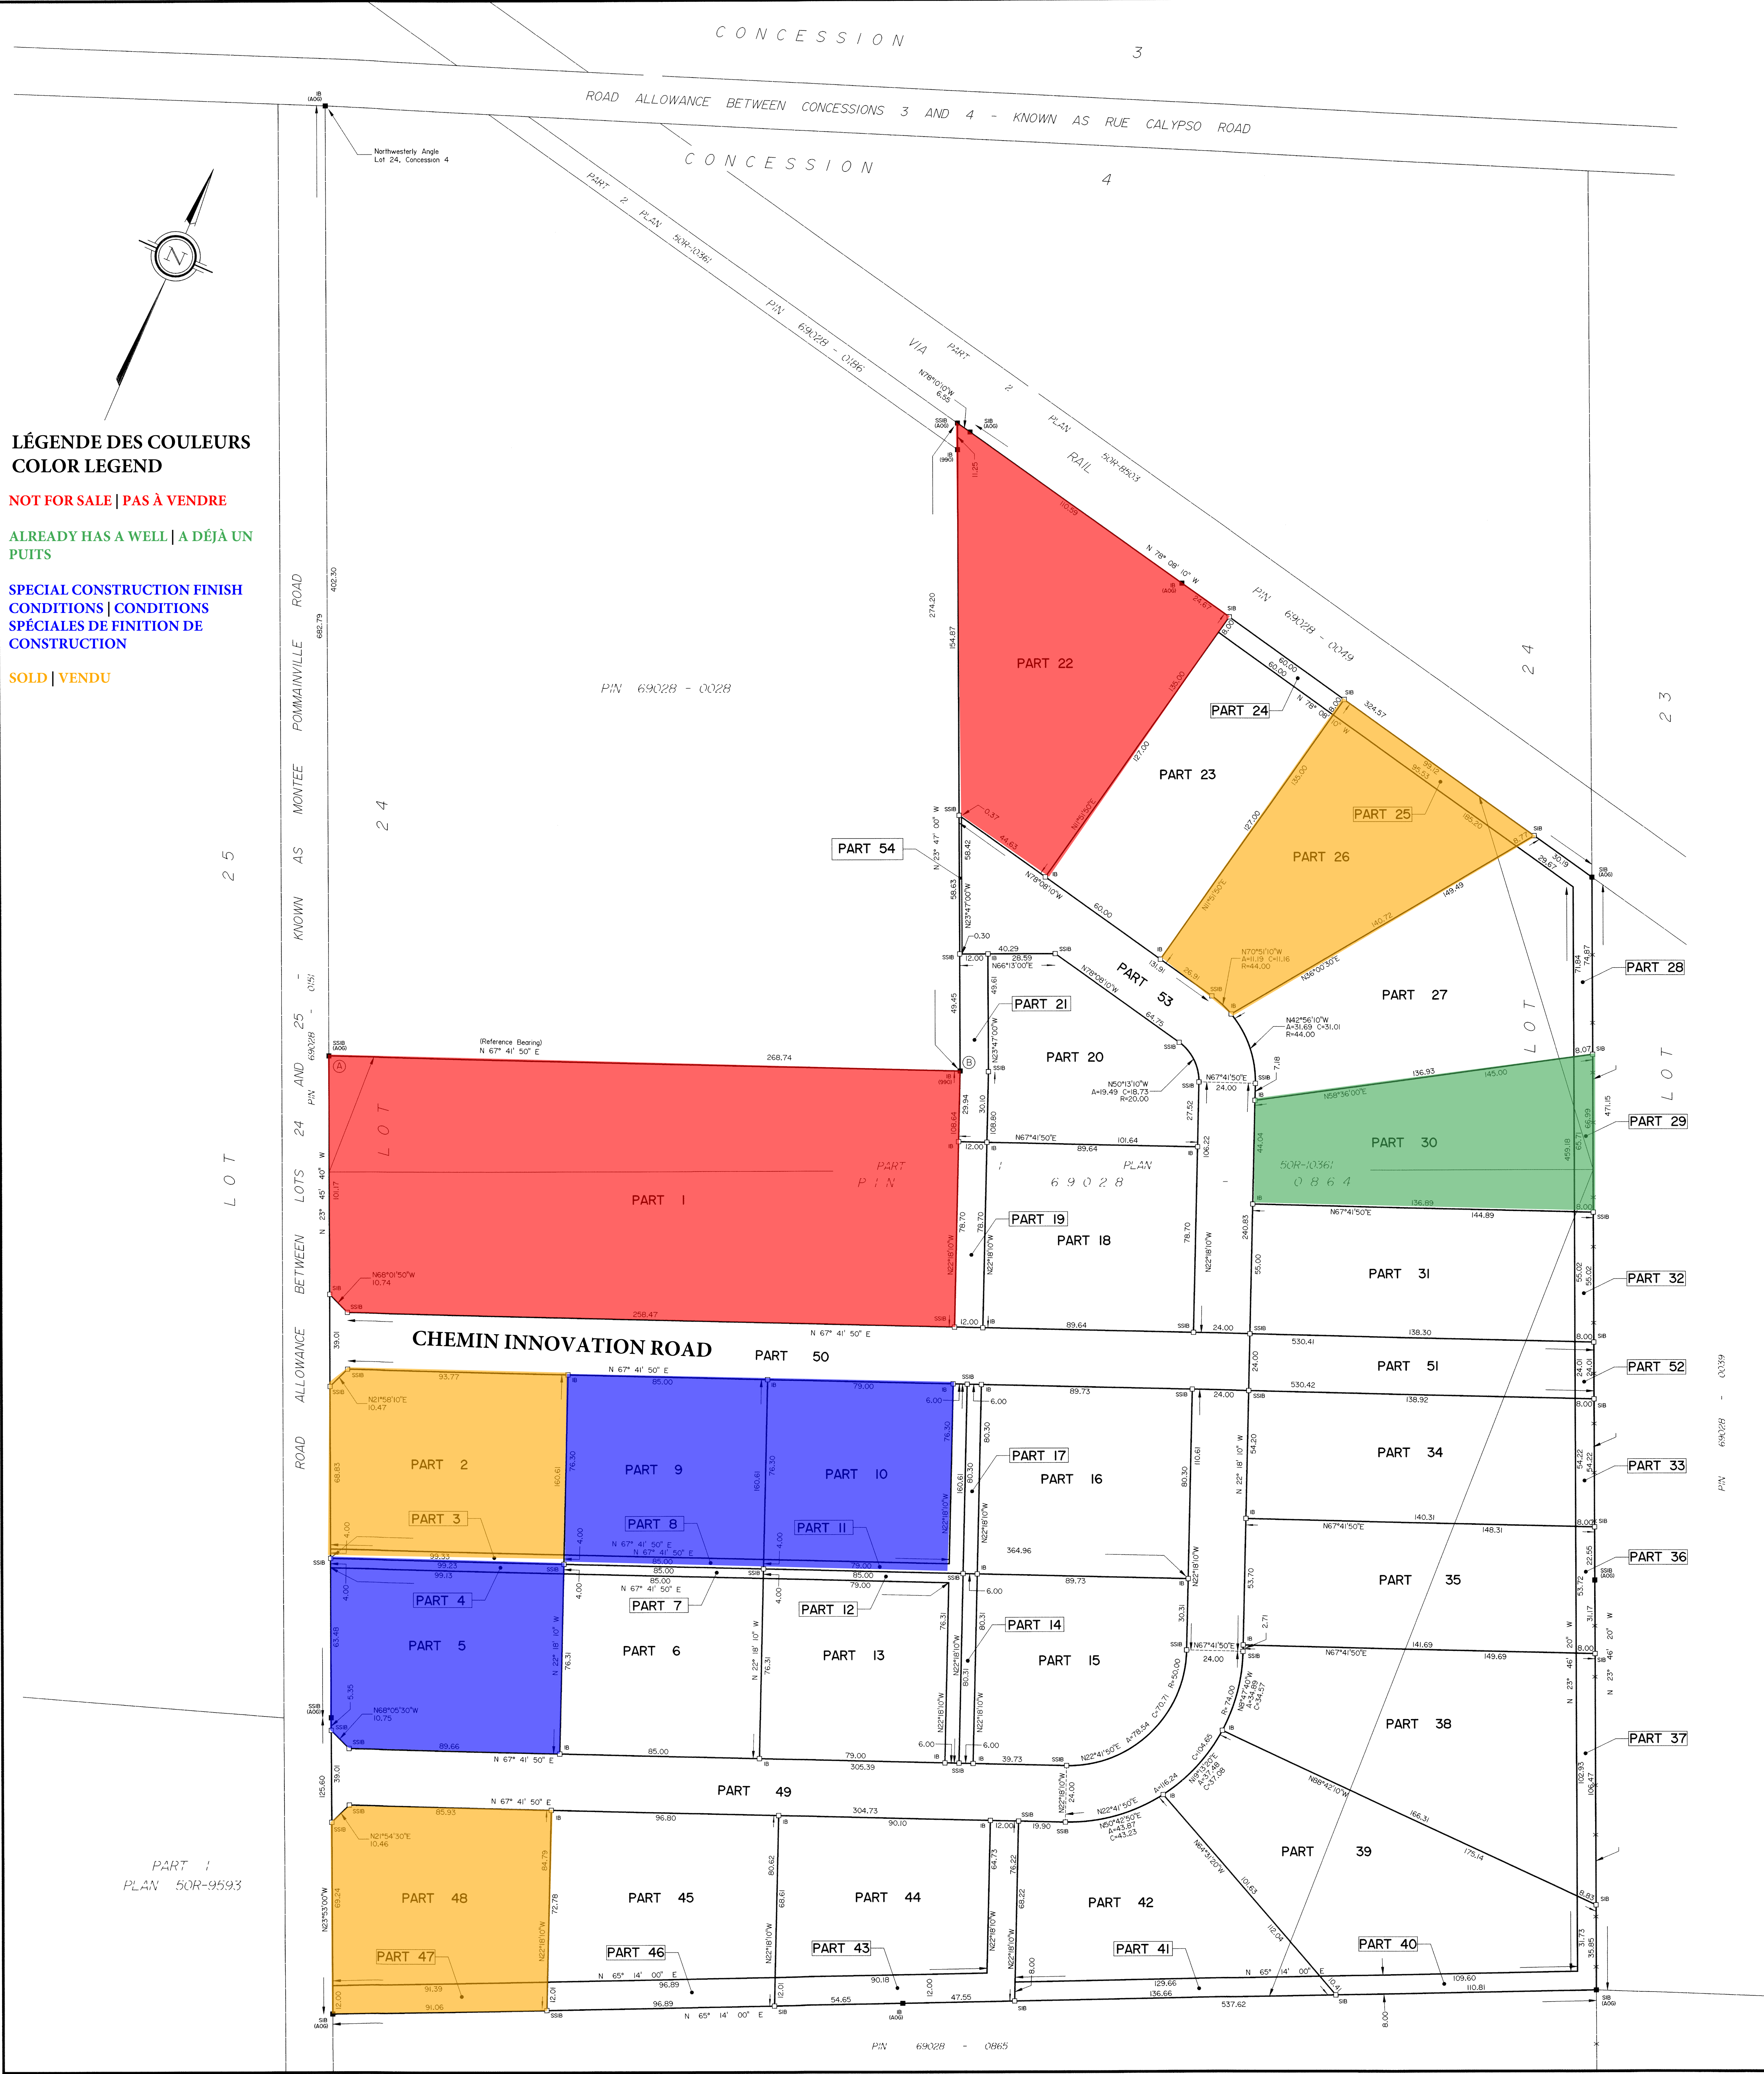


**LÉGENDE DES COULEURS
 COLOR LEGEND**

NOT FOR SALE | PAS À VENDRE

ALREADY HAS A WELL | A DÉJÀ UN PUIS

**SPECIAL CONSTRUCTION FINISH
 CONDITIONS | CONDITIONS
 SPÉCIALES DE FINITION DE
 CONSTRUCTION**

SOLD | VENDU

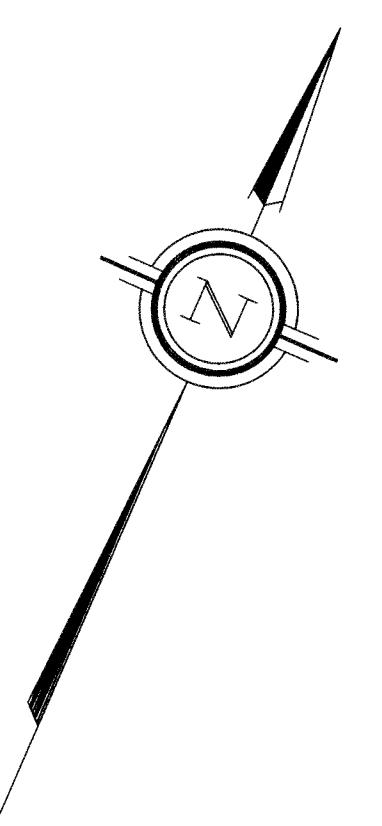

ROAD ALLOWANCE BETWEEN LOTS 24 AND 25 - KNOWN AS MONTEE POMMAINVILLE ROAD

LOT 25

PART 1
 PLAN 50R-9593

PIN 69028 - 0865