


SCHEDULE			
PART	LOT	CONCESSION	PIN
1			
2			
PLAN OF SURVEY OF
PART OF LOT 24
CONCESSION 4
(Geographic Township of Cambridge)
THE NATION MUNICIPALITY
COUNTY OF RUSSELL
Surveyed by Annis, O'Sullivan, Vollebakk Ltd.

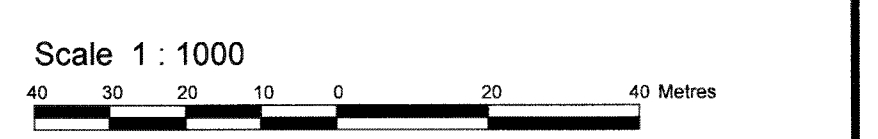

Metric
DISTANCES AND COORDINATES SHOWN ON THIS PLAN ARE IN METRES AND CAN BE CONVERTED TO FEET BY DIVIDING BY 0.3048.

Surveyor's Certificate
I CERTIFY THAT:
1. This survey and plan are correct and in accordance with the Surveys Act, the Surveyors Act, the Land Titles Act and the regulations made under them.
2. The survey was completed on August 22, 2018.

Feb 27, 19
Date

Gordon X Ray
Ontario Land Surveyor

- Notes & Legend
- Denotes Survey Monument Planted
 - Survey Monument Found
 - SIB Standard Iron Bar
 - SSIB Short Standard Iron Bar
 - IB Iron Bar
 - (WIT) Witness
 - (AOG) Annis, O'Sullivan, Vollebakk Ltd.
 - Meas. Measured
 - (P1) Plan 50R-10381
 - P&W Post & Wire

Distances shown on this plan are ground distances and can be converted to grid distances by multiplying by the combined scale factor of 1.00001.


Bearings and Coordinates are MTM Grid, derived from specified control monuments 01019800604, 01019800626 and 01919740653. MTM Zone 9, NAD-83 (Original).
Monument 1 - 01019800604: Northing: 5020108.922, Easting: 403411.044
Monument 2 - 01019800626: Northing: 5020560.223, Easting: 415315.091
Monument 3 - 01919740653: Northing: 5012522.112, Easting: 393256.224

Coordinate values are to urban accuracy in accordance with O. Reg. 216/10.

Bearings are referred to the line between Points A and B shown hereon to have a derived grid bearing of N 67° 41' 50" E.

Point A Northing: 5031352.81, Easting: 405414.47
Point B Northing: 5021487.39, Easting: 408663.10

Caution: Coordinates cannot, in themselves, be used to re-establish corners or boundaries shown on this plan.

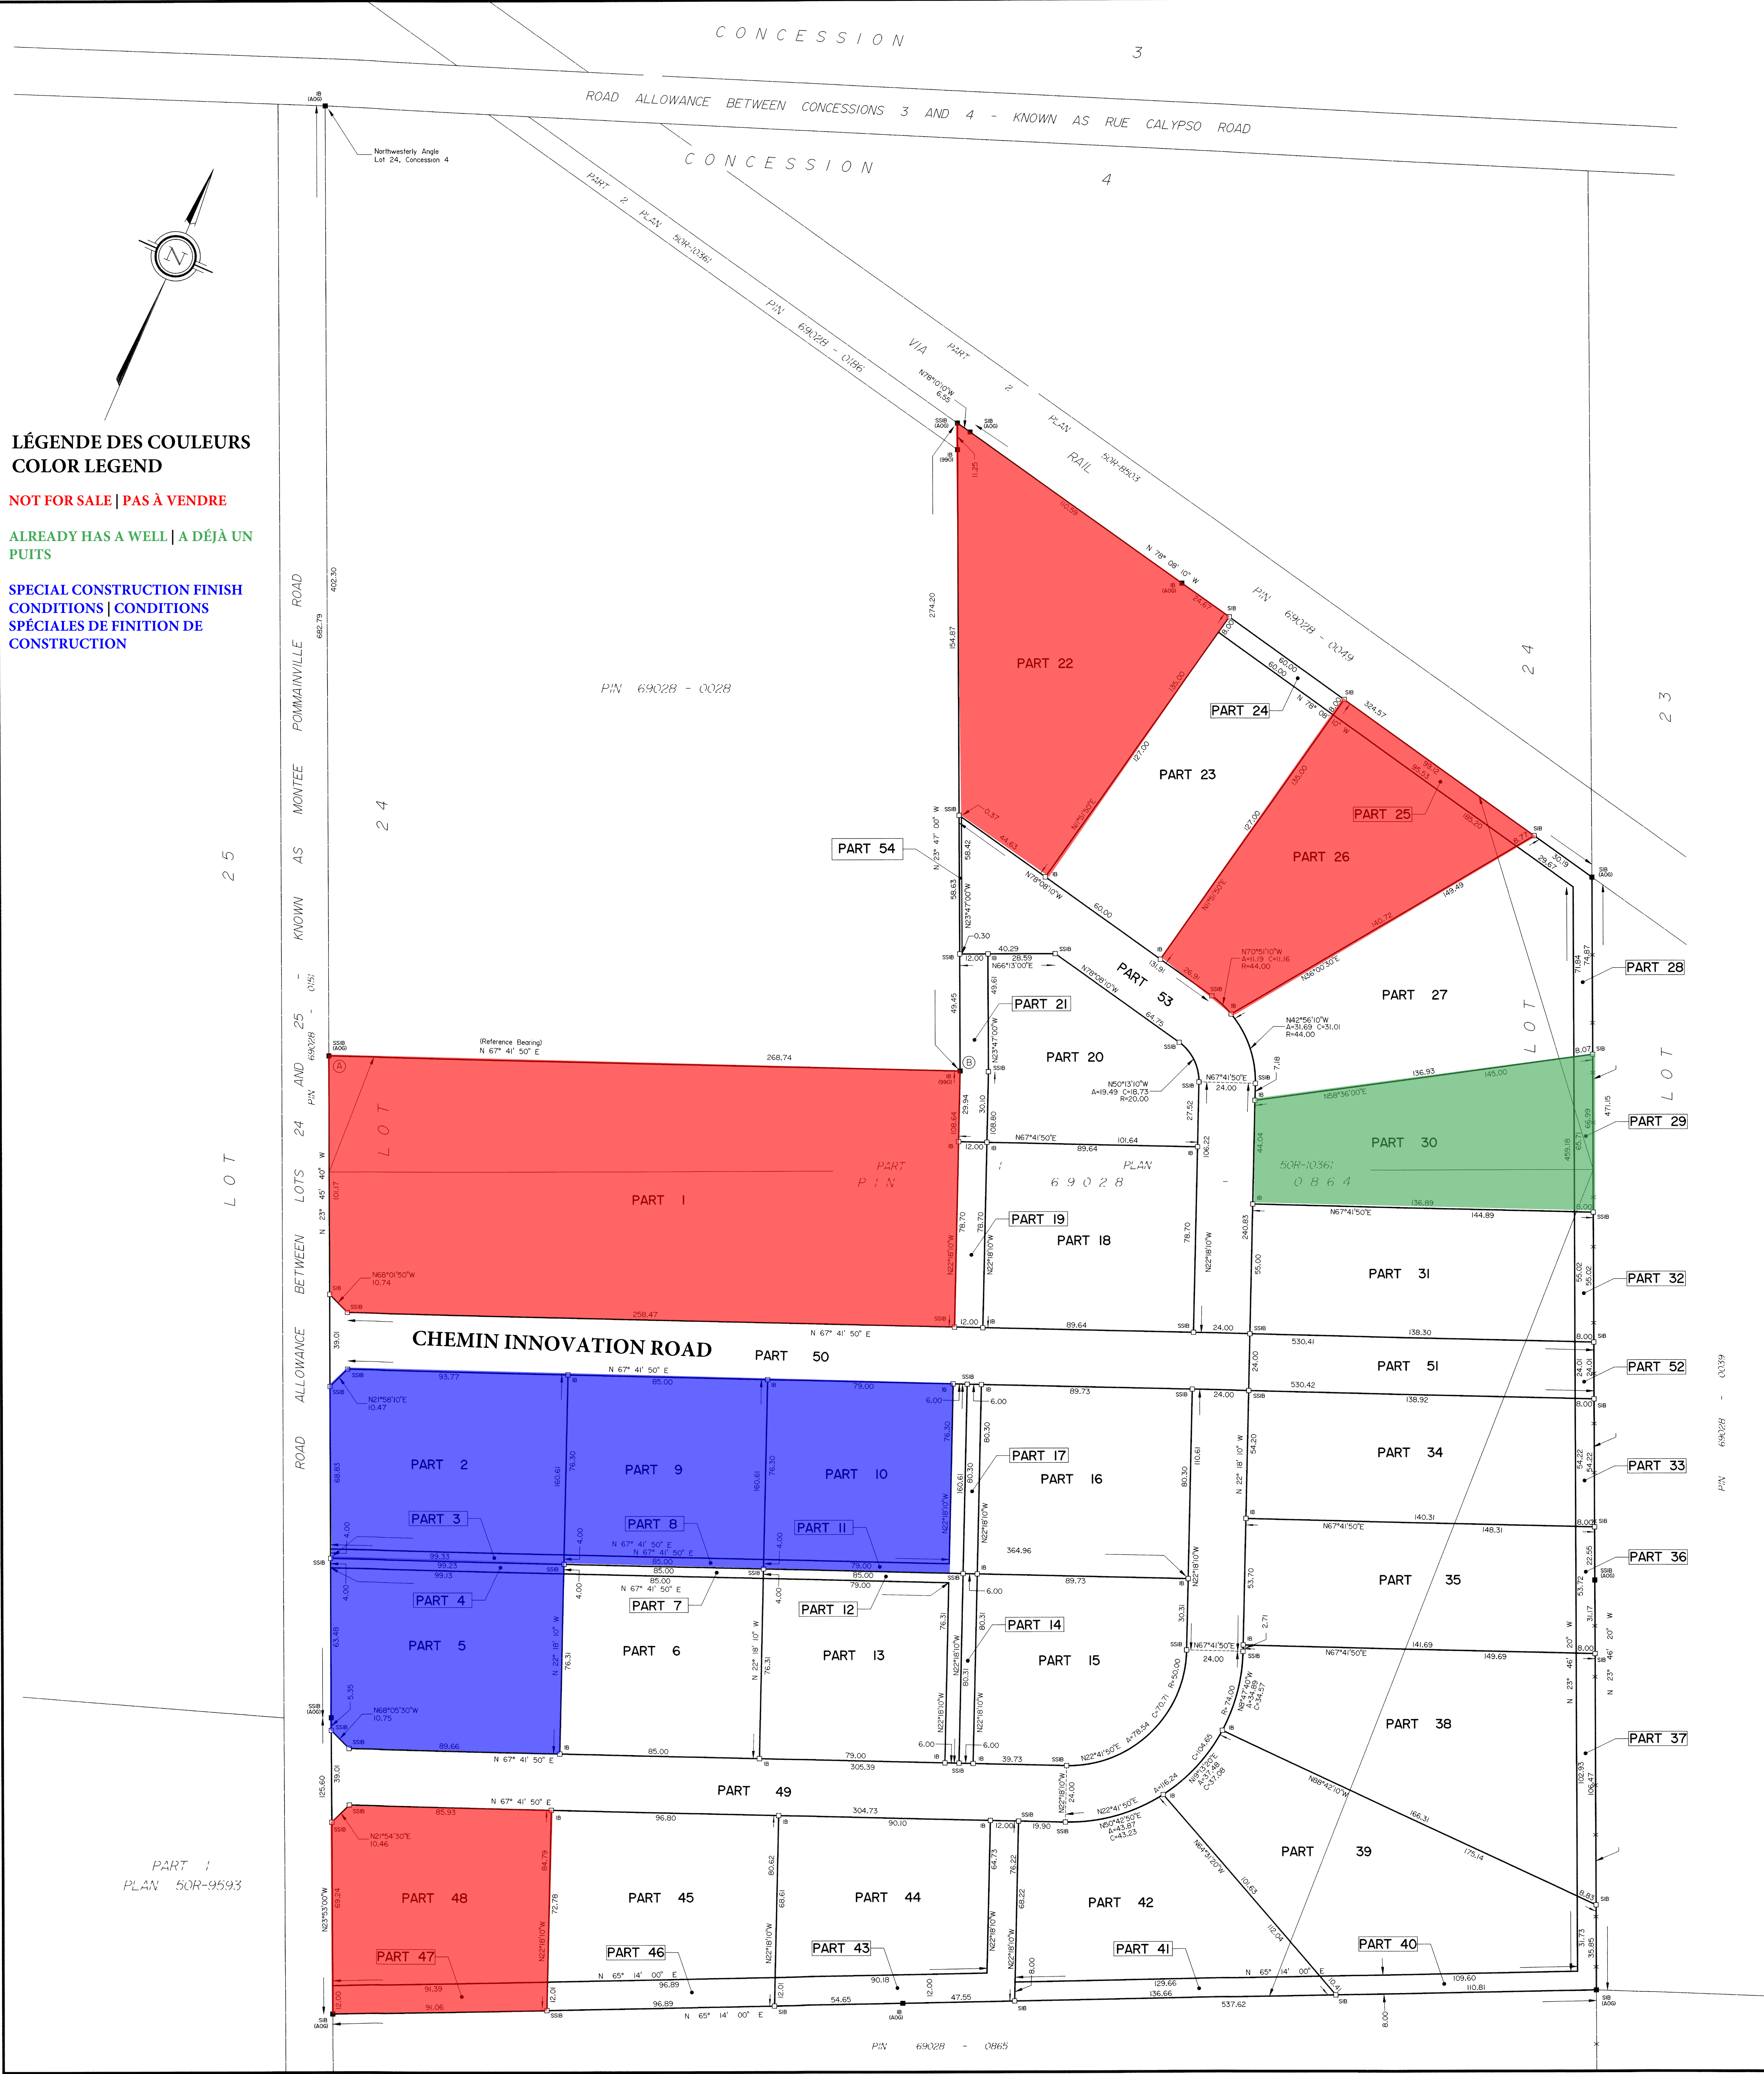

**LÉGENDE DES COULEURS
COLOR LEGEND**

NOT FOR SALE | PAS À VENDRE

ALREADY HAS A WELL | A DÉJÀ UN PUIS

**SPECIAL CONSTRUCTION FINISH
CONDITIONS | CONDITIONS
SPÉCIALES DE FINITION DE
CONSTRUCTION**